


# 15 kN BRACING WALL CONNECTION

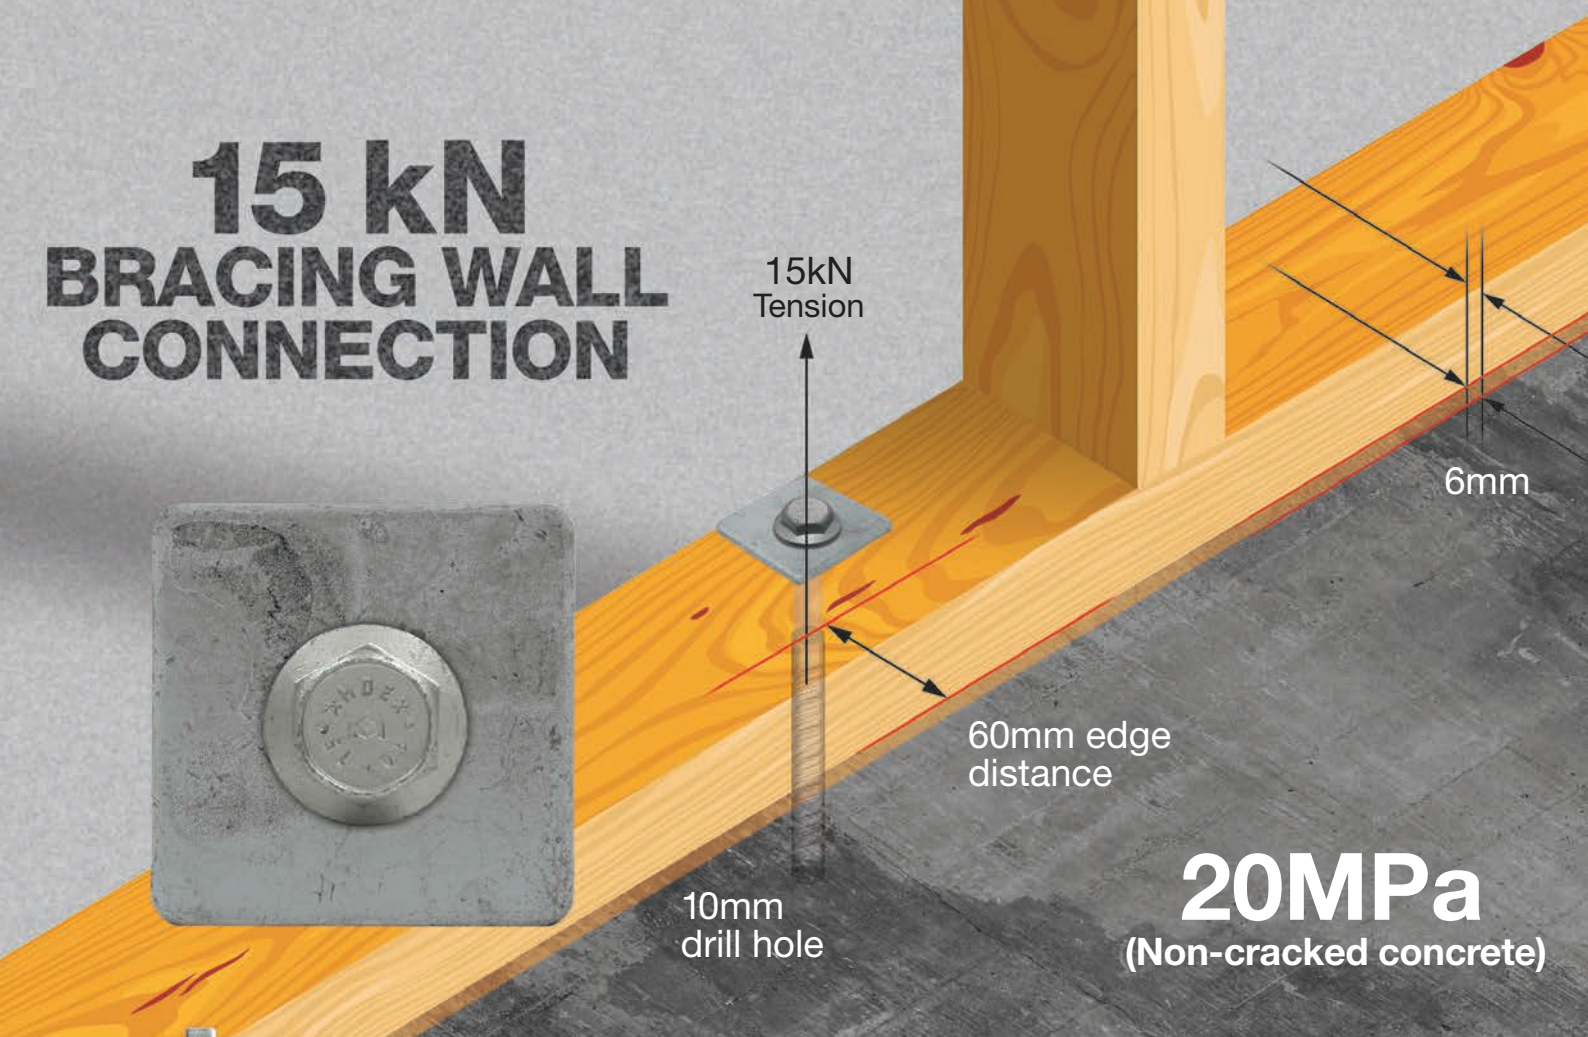

Part Number: FSBHAM10120



## Plus 10x120 Premium Screw Bolt

This screw bolt achieves the 15kN characteristic uplift resistance as required for bracing connections in timber framed structures. Installation instructions are below, further instructions can be found in the ETA15/0905 document.

Installation Parameters	
Drill bit diameter	10 mm
Drill hole depth	85 mm
Embedment depth	70 mm
Minimum concrete member thickness	105 mm
Installation torque	80 Nm
Maximum thickness to be fixed	50 mm
Edge distance	≥ 60 mm
Spacing to neighbourhood anchors	≥ 152 mm

